




DEVELOPMENT SUMMARY:
 APPROXIMATE BUILDING AREA: 9808m²
 APPROXIMATE CHANGE OF USE AREA: 756m²

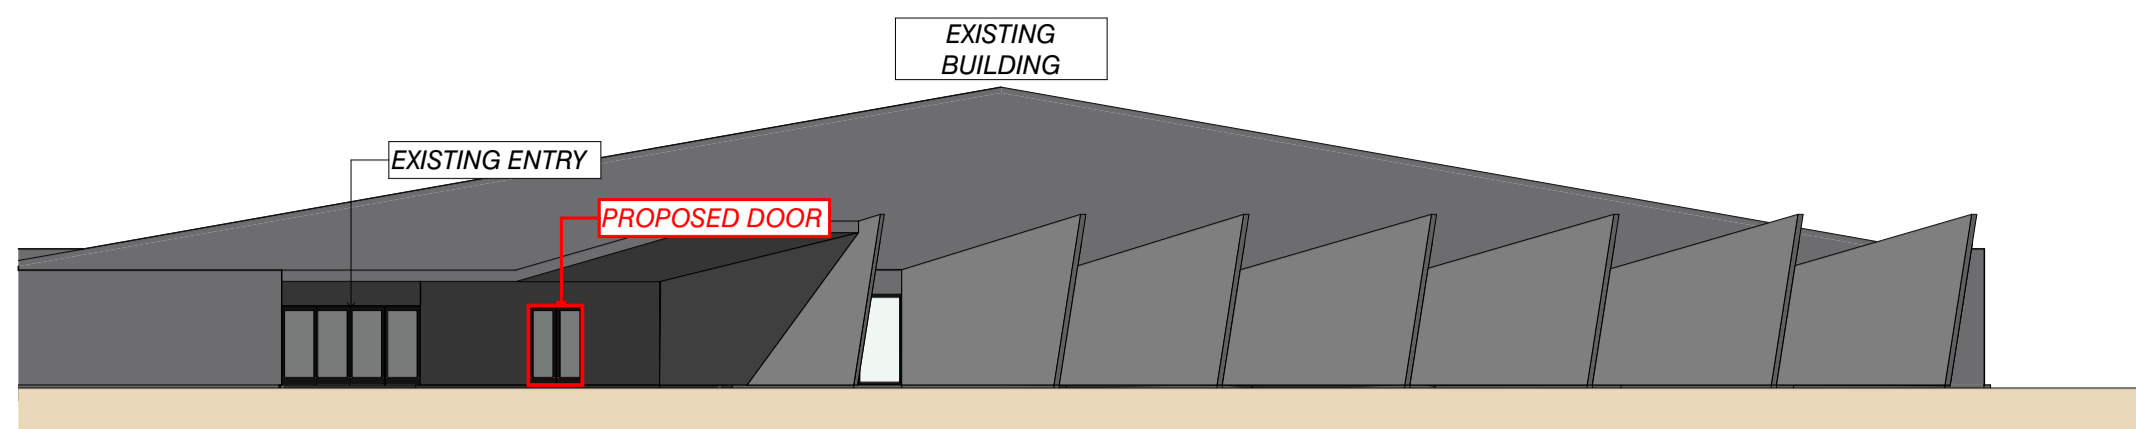

PROPOSED DOOR - WEST ELEVATION
 SCALE 1:200 @ A1

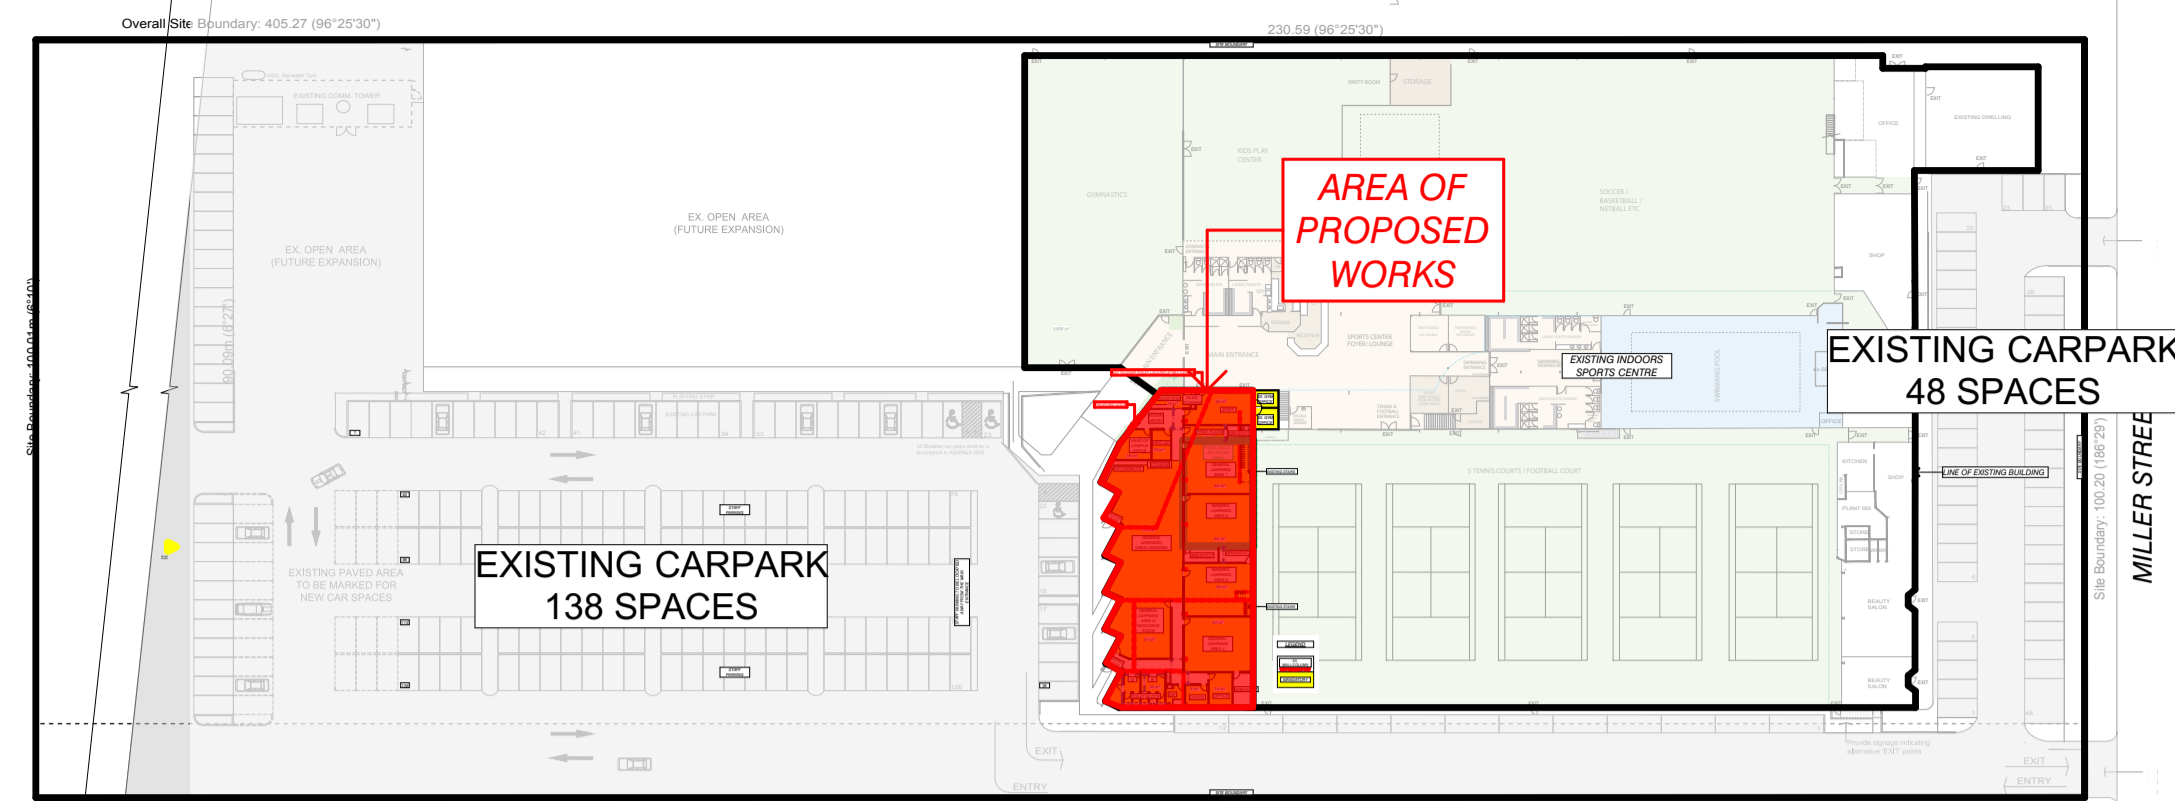

SITE PLAN
 SCALE 1:1000 @A1

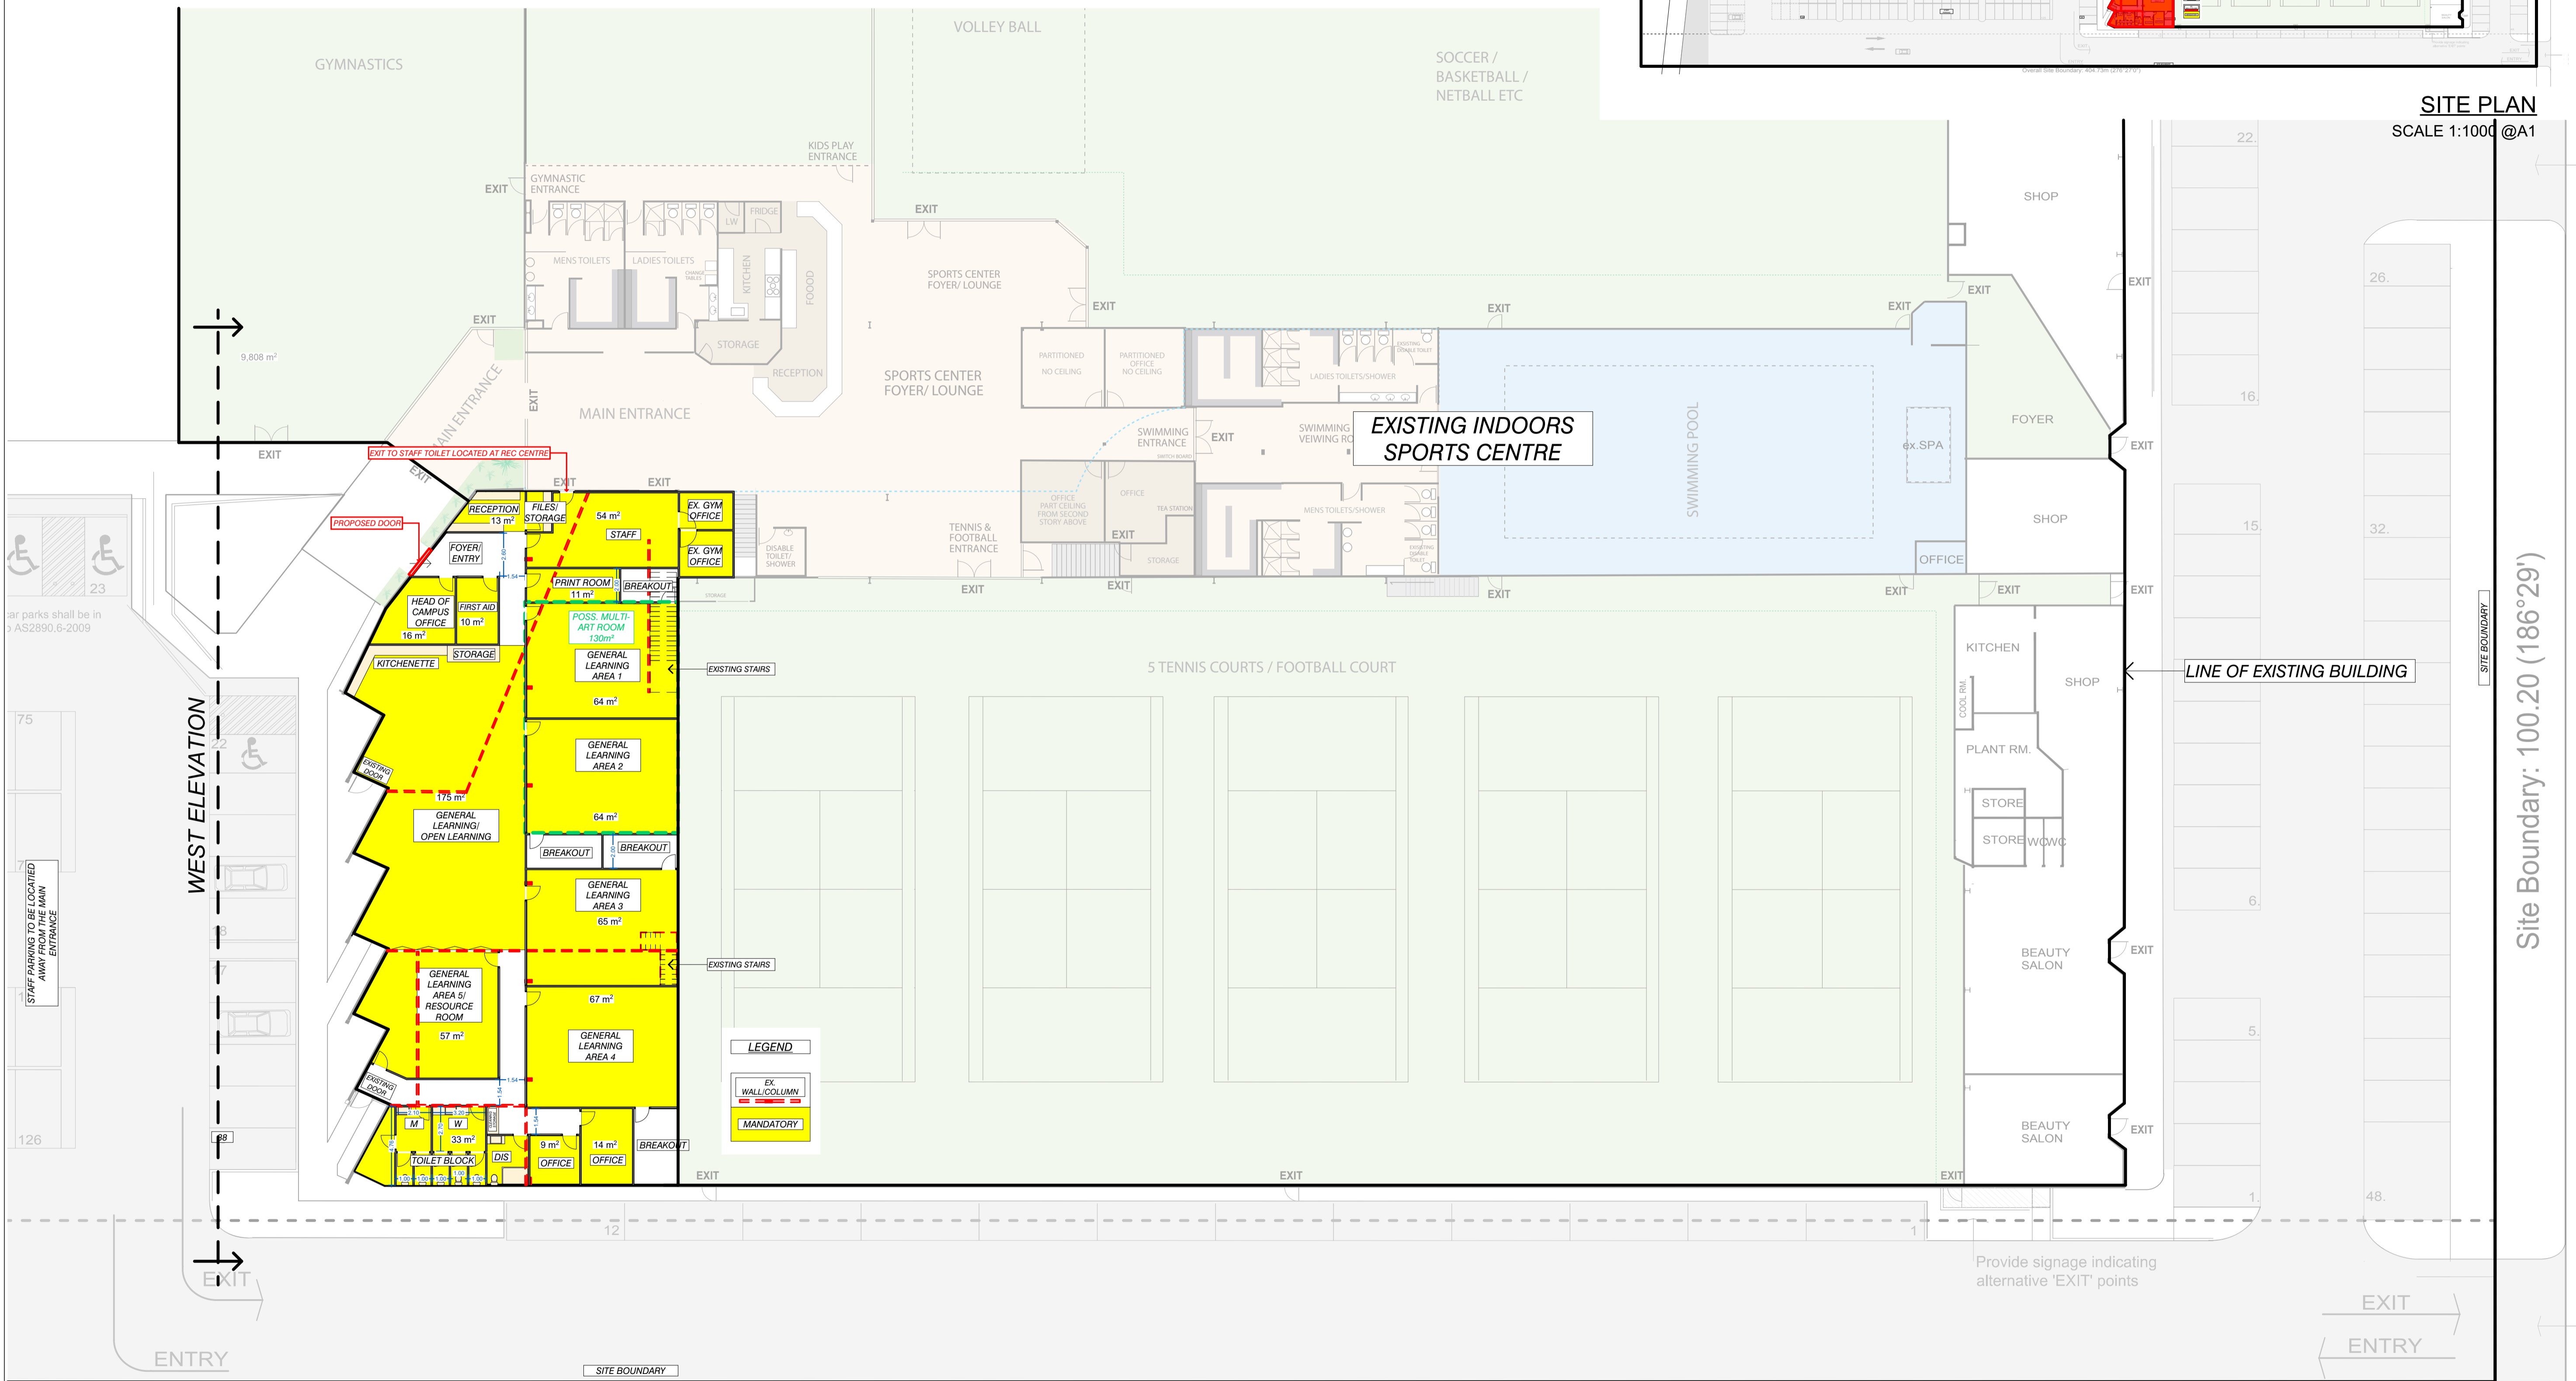

LEGEND
 EX WALL/COLUMN
 MANDATORY


Version	Description	Drafted	Checked	Issue Date
02	Amended as per client request			
01	Prepared for planning purposes			

SUBJECT TO APPROVAL

Millar | Merrigan

Land Development Consultants

Civil Engineering
 Land Surveying
 Landscape Architecture
 Project Management
 Town Planning
 Urban Design
 SAI GLOBAL Quality ISO 9001

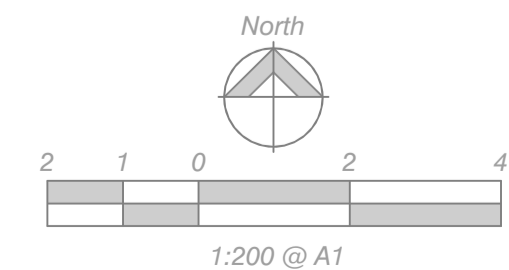

PROPOSED LAYOUT
PROPOSED CHANGE OF USE

41 Miller Street, Epping
 City of Whittlesea

29077 P1
 Version 02